


Table 1 – Phase II Project Listing

| Project # | Project Identification/Description |
|-----------|---|
| 1 | Rittenhouse Avenue - Fourth Street to Seventh Street - Replace existing 10" sewer with 10" sewer |
| 2 | Alley between Rittenhouse/Washington & Fifth/Sixth - Replace existing 4" sewer with 8" sewer. |
| 3 | Fifth Street north of Rittenhouse - Replace existing 4" sewer and 4" water with 8" sewer and 8" water |
| 4 | Fifth Street south of Rittenhouse - Replace existing 4" sewer with 8" sewer |
| 5 | Eighth Street - Manypenny Avenue to Washington Avenue - Replace existing 4" sewer and 2" water with 8" sewer and 8" water |
| 6 | Washington Avenue - Fourth Street to Sixth Street - Replace existing 6" sewer and 4" water with 8" sewer and 8" water |
| 7 | Old Military Road - Seventh Street to Ninth Street - Replace existing 6" sewer with 8" sewer |
| 8 | Front Street - Lynde Avenue to North Limits Road - Replace existing 6" sewer and 2" water with 8" sewer and 8" water |
| 9 | First Street - Lynde Avenue to North Limits Road - Replace 2" water with 8" water |
| 10 | North Limits Road - Pine Street to Second Street - Install new 8" sewer and 8" water |
| 11 | Alley and adjacent lot between Old Military/Wilson & Sixth/Seventh - Replace existing 4" sewer with 8" sewer. |

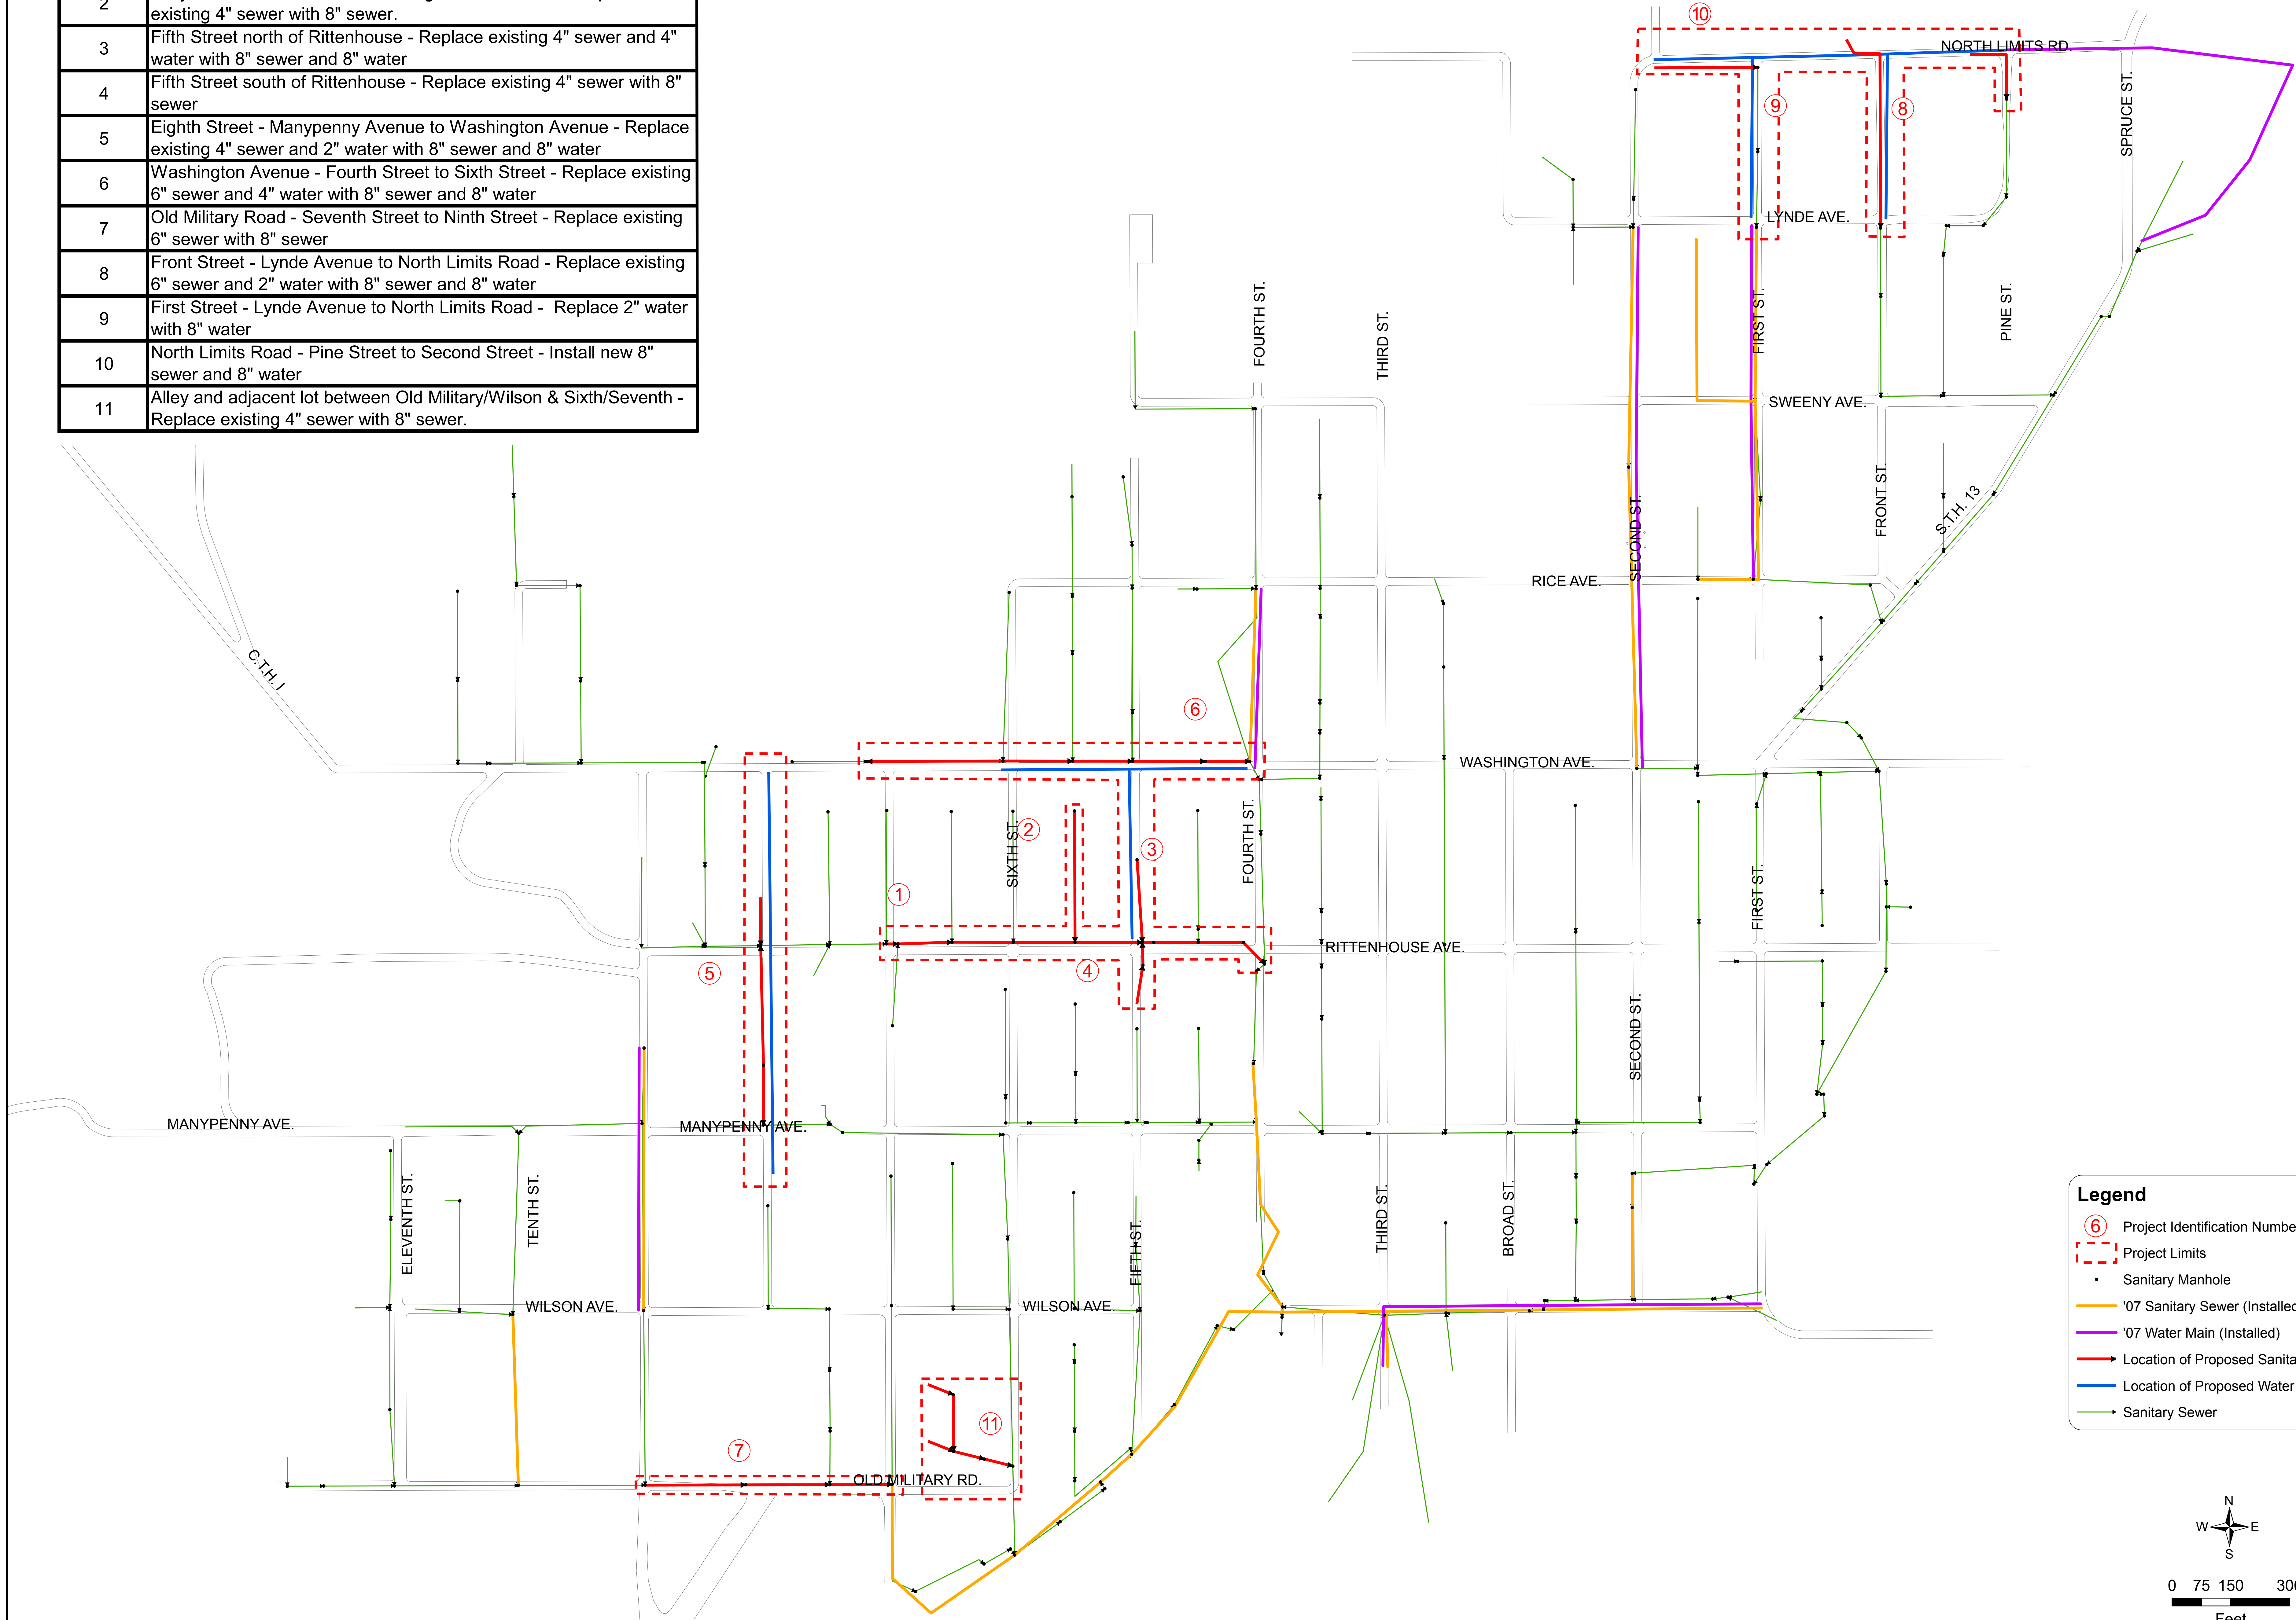

Legend

- ⑥ Project Identification Number - Refer to Table 1
- - - - - Project Limits
- Sanitary Manhole
- '07 Sanitary Sewer (Installed)
- '07 Water Main (Installed)
- Location of Proposed Sanitary Sewer Upgrade
- Location of Proposed Water Main Upgrade
- Sanitary Sewer



S:\GIS\A001-00004010\Drawings\Figure 2 - Sewer Upgrade 3444 no aerial.mxd